


**Etappe 2**

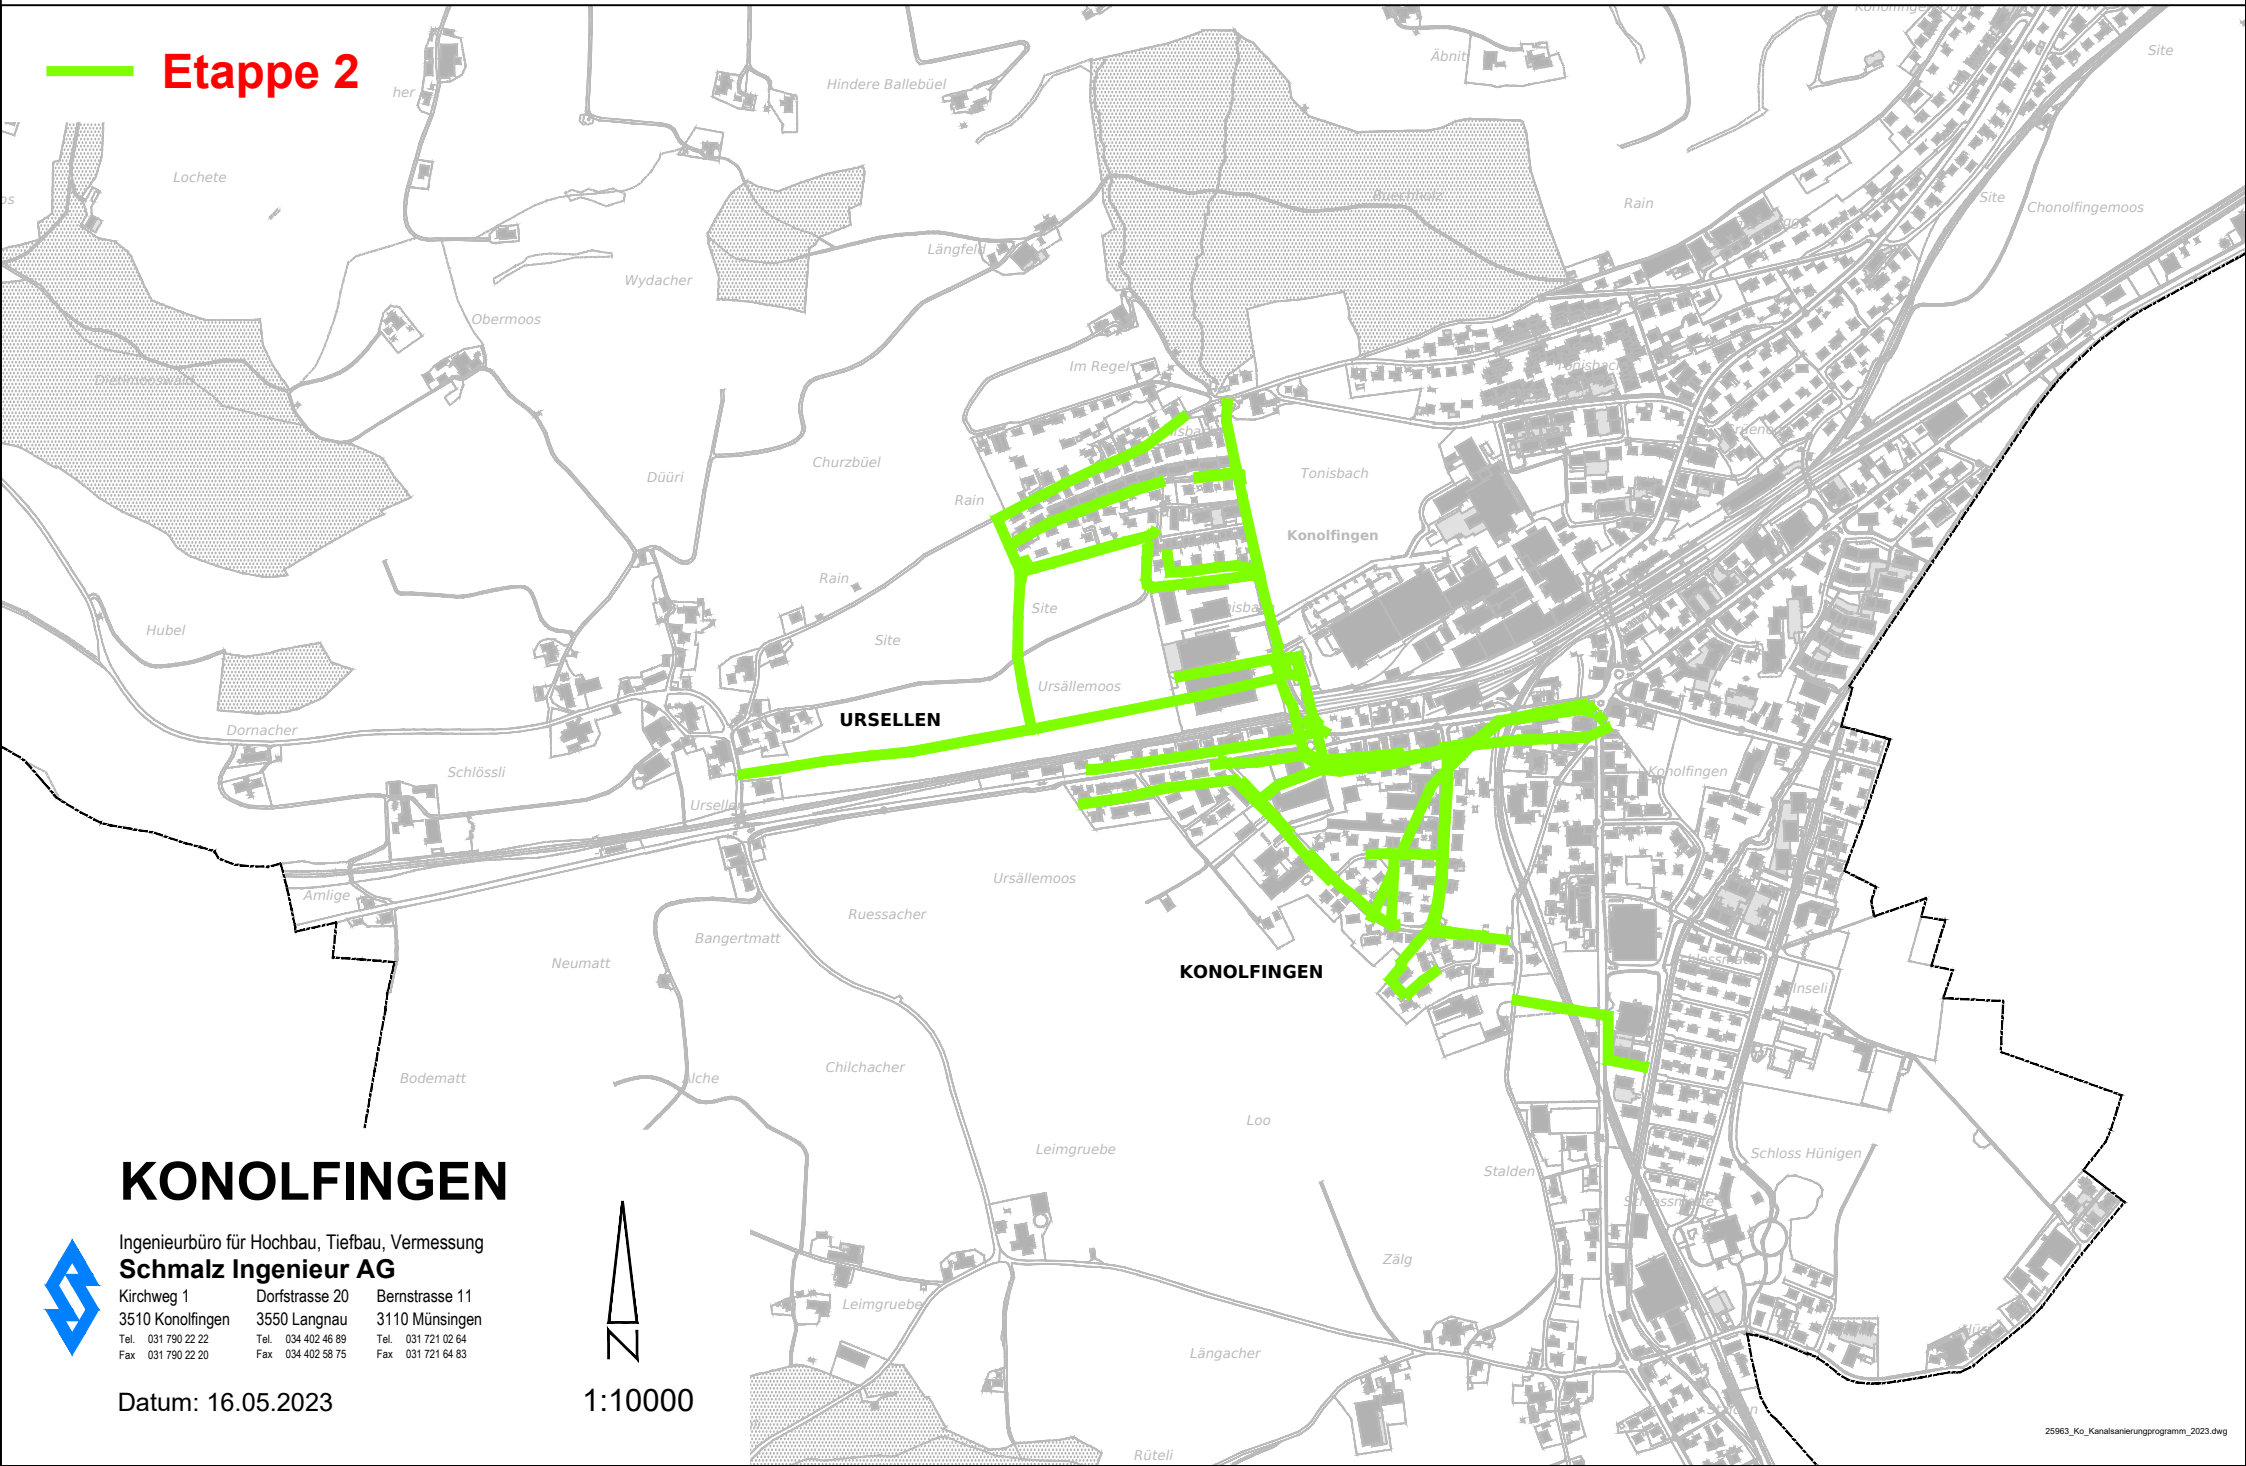

## KONOLFINGEN



Ingenieurbüro für Hochbau, Tiefbau, Vermessung  
**Schmalz Ingenieur AG**

Kirchweg 1	Dorfstrasse 20	Bernstrasse 11
3510 Konolfingen	3550 Langnau	3110 Münsingen
Tel. 031 790 22 22	Tel. 034 402 46 89	Tel. 031 721 02 64
Fax 031 790 22 20	Fax 034 402 58 75	Fax 031 721 64 83

Datum: 16.05.2023



1:10000